



Scale 1:500 @ A1

Development Of New Sports Pitches At Cumnor House School


Before Development
The sloping grassland towards the southern end of the school grounds currently unutilised and has been identified as a suitable site for the construction of new sports pitches

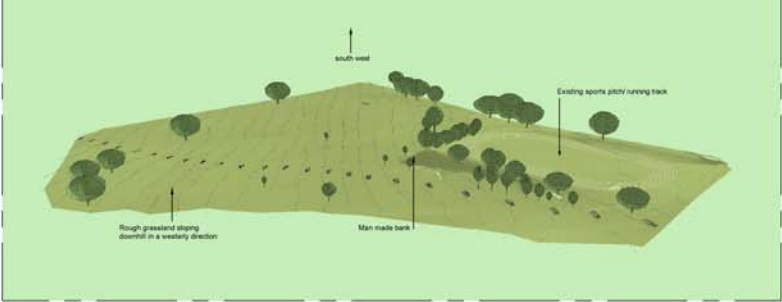

During Works
Illustration showing area of works with proposed contours. Young trees have been cleared, principally from the base and slope of the existing sports pitch and also to facilitate access from the main road.

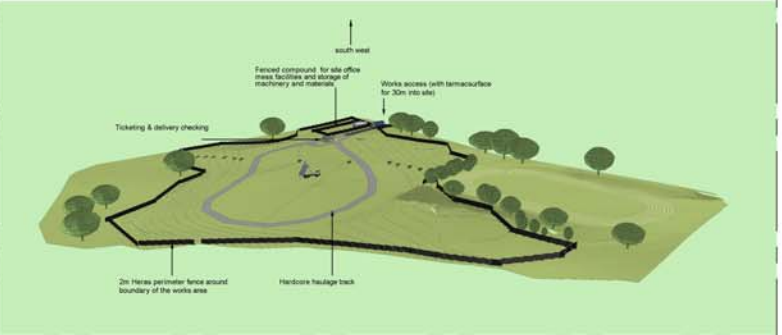

Completed Development
A levelled playing field area is created, with 'stadium' mounding along the western side to accommodate spectators (this could be cut in a terraced form if required, to emphasize its function). Specimen tree planting (Oak and Ash) will provide a succession for the older trees around the site perimeter.

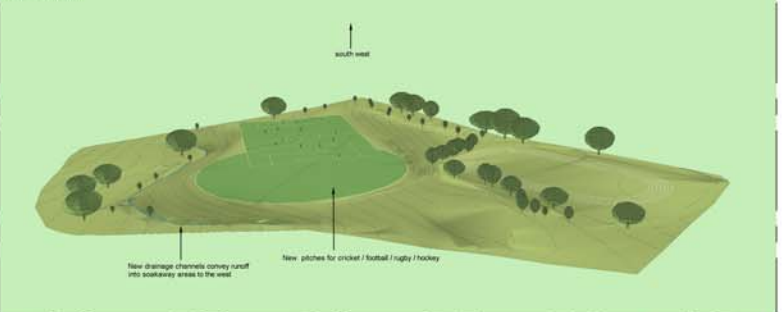

Project Name: Cumnor House School	Drawing Name: Design Plan 2	Revisions:
Project No: 1023	Drawing No: 1023 D1	
Drawn By: DW	Date: 11/02/2013	Checked By: BW
Client:	Scale: see plan	

sportspitchdesignbuild
Studio 5, The Malings, Bridge Square, Farnham, Surrey GU9 7DR
Tel: 01252 74545, Email